
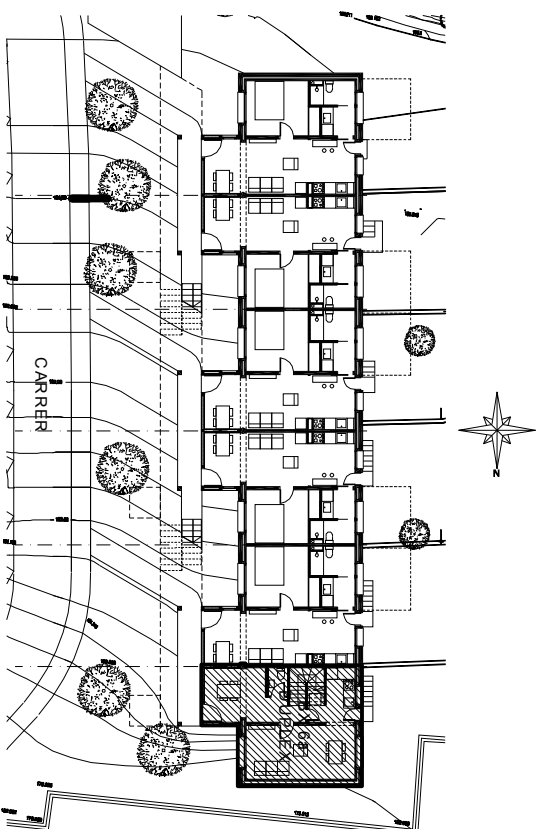
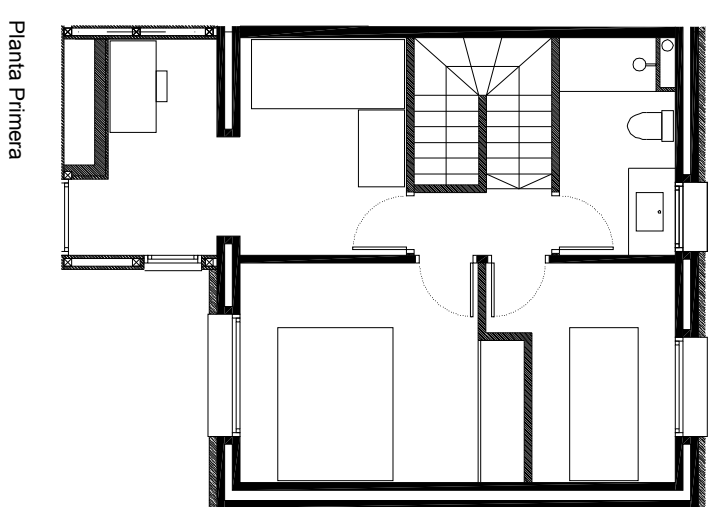


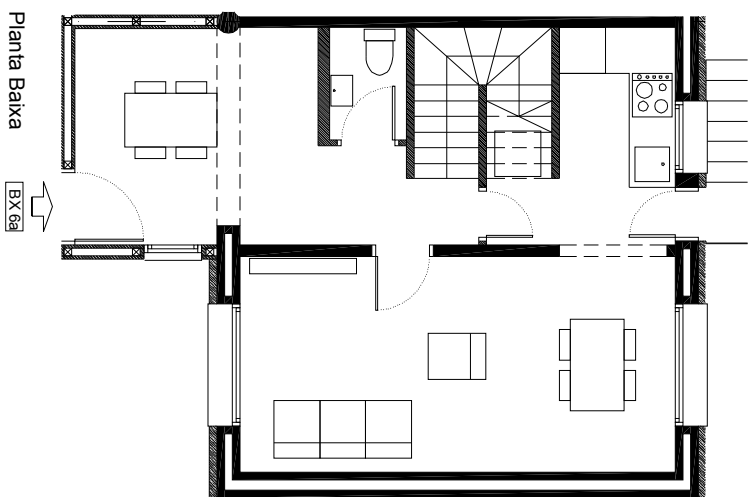

TIPOLOGIA DÚPLEX

Planta Baixa Pb-6a = 34,52 m²

Planta Primera Duplex = 36,19 m²

Total = 70,71 m²

ESCALA 1/100

